
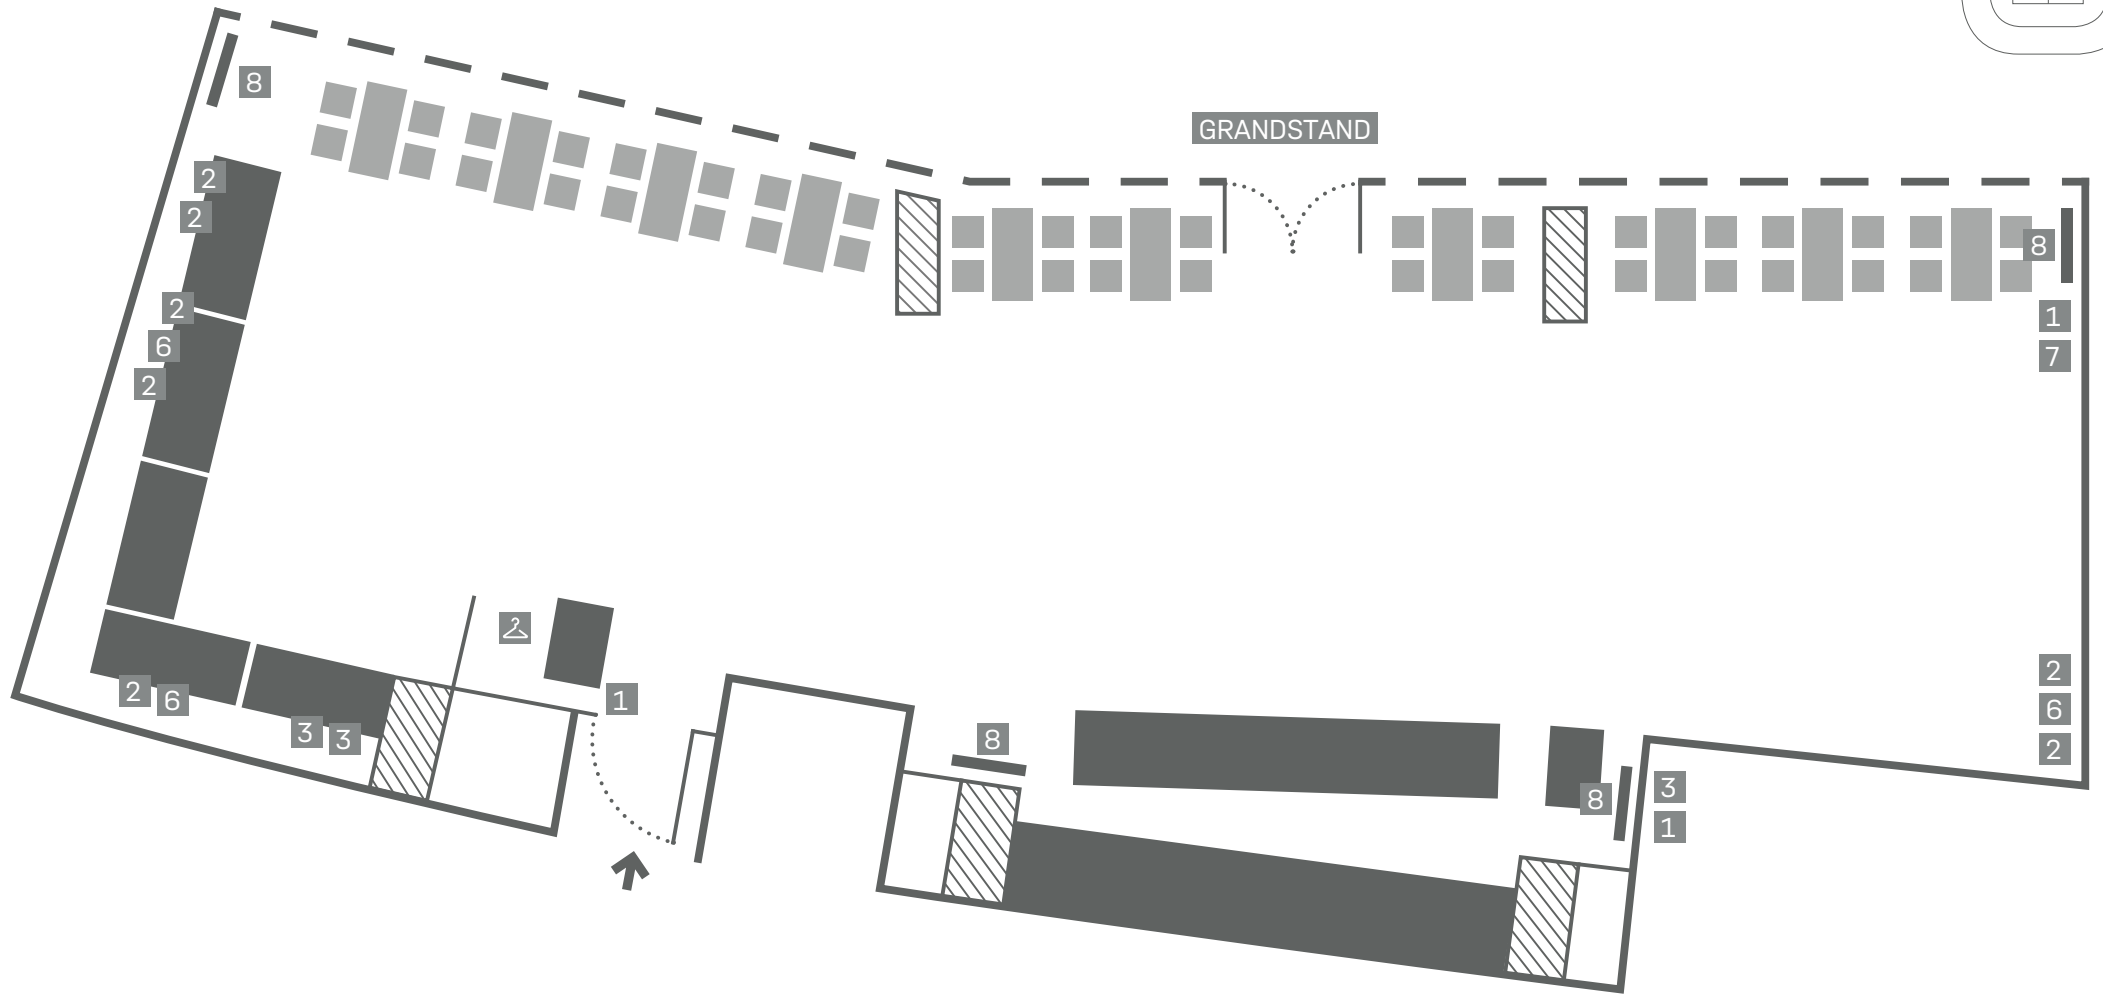


FLOOR PLAN: EVENT BOX 1

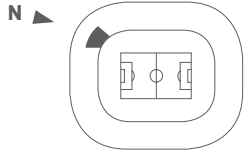

TECHNOLOGY

- 1 Schuko socket
- 2 Double socket
- 3 16A CEE
- 4 32A CEE
- 5 63A CEE
- 6 Network socket
- 7 TV connection
- 8 Screens

FACILITY

- Fixtures (catering)
- Fixtures (furniture)
- ☒ Cloakroom

SCALE / M

